



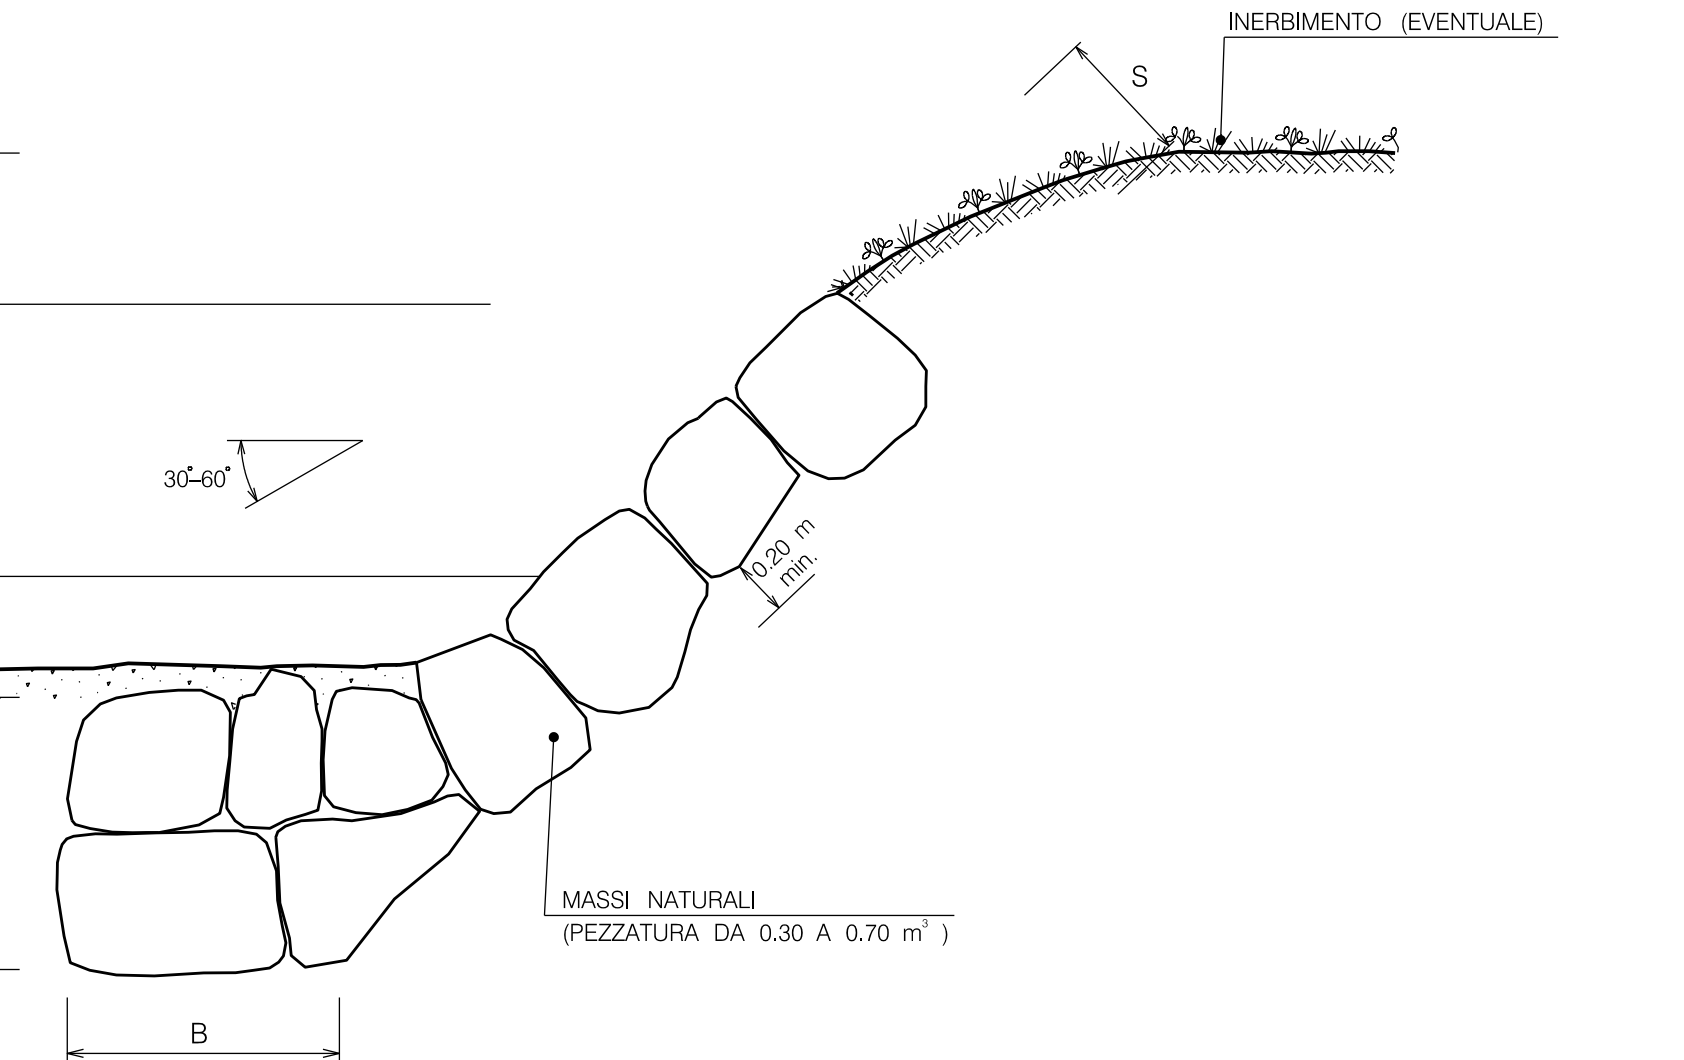

SCHEMA DIMENSIONALE	H (m)	D (m)	B (m)	S (m)	PEZZATURA MAGG (m ²)
A	< 2,00	1,50	1,50	0,50	0,30
B	2,50	1,50	1,50	0,60	0,30
C	3,00	2,00	1,50	0,80	0,50
D	4,00	2,00	2,00	1,00	0,70



SCHEMA DIMENSIONALE	H (m)	D (m)	B (m)	S (m)	PEZZATURA MAGG (m ²)
A	< 2,00	1,50	1,50	0,50	0,30
B	2,50	1,50	1,50	0,60	0,30
C	3,00	2,00	1,50	0,80	0,50
D	4,00	2,00	2,00	1,00	0,70

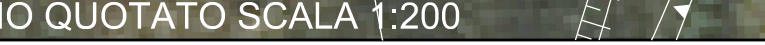

2	Gen. 2025	Aggiornamento A.U. 327 per prescrizioni V.I.A.A.	F
1	Agg. 2023	Emissione per autorizzazione unica	A
0	Mar. 2022	Emissione	A
INDICE	DATA	R E V I S I O N I	D I
Proprietario		Progettista	
			
<p align="center">RIFACIMENTO DERIVAZIONE PER PORTO EMPEDOCLE DN 300 (12") DP 24 bar ED OPERE CONNESSE 2° Tronco: Aragona-Joppolo Giancaxio</p>			
<p align="center">Attraversamento: Vallone Vocali</p>			