



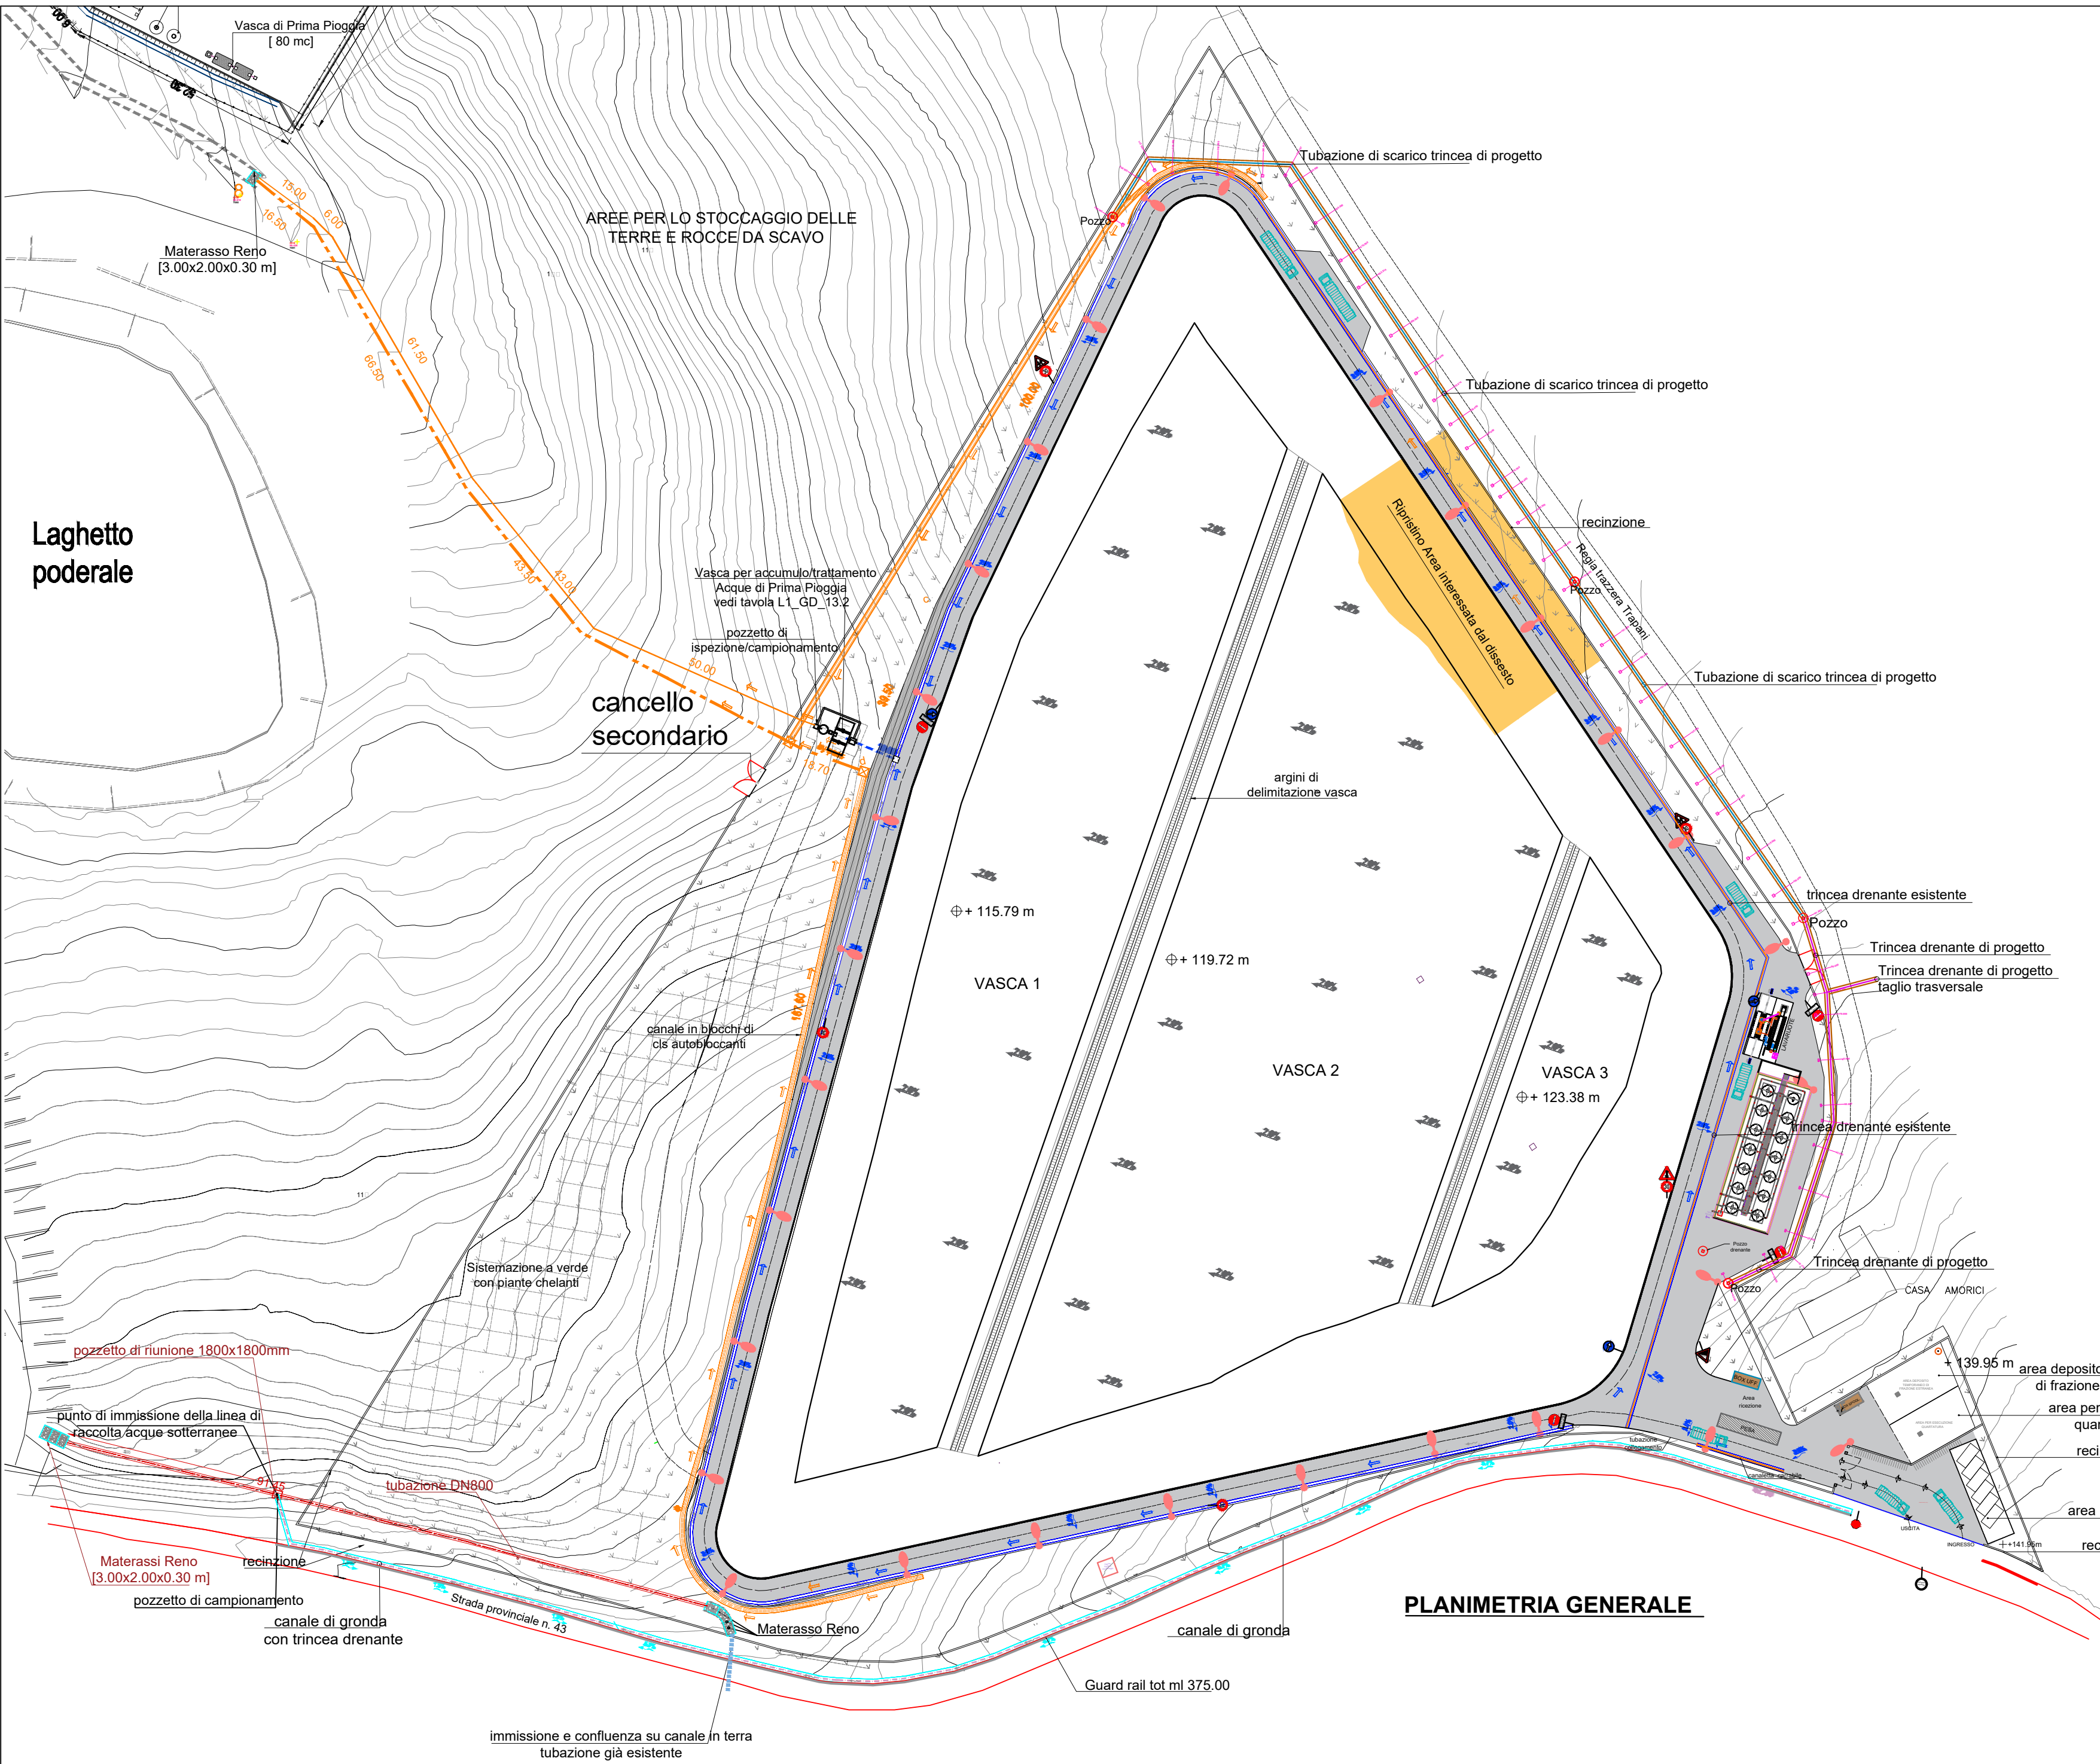


PLANIMETRIA GENERALE

LIVELLETTE	DIFF. DI QUOTA DISTANZA PENDENZA	$h = -0.749$ $L = 74.896$ $i = -0.01000$	$h = -2.595$ $L = 77.086$ $i = -0.03366$	$h = -1.488$ $L = 74.418$ $i = -0.02000$	$h = -1.196$ $L = 114.182$ $i = -0.01039$
------------	--	--	--	--	---

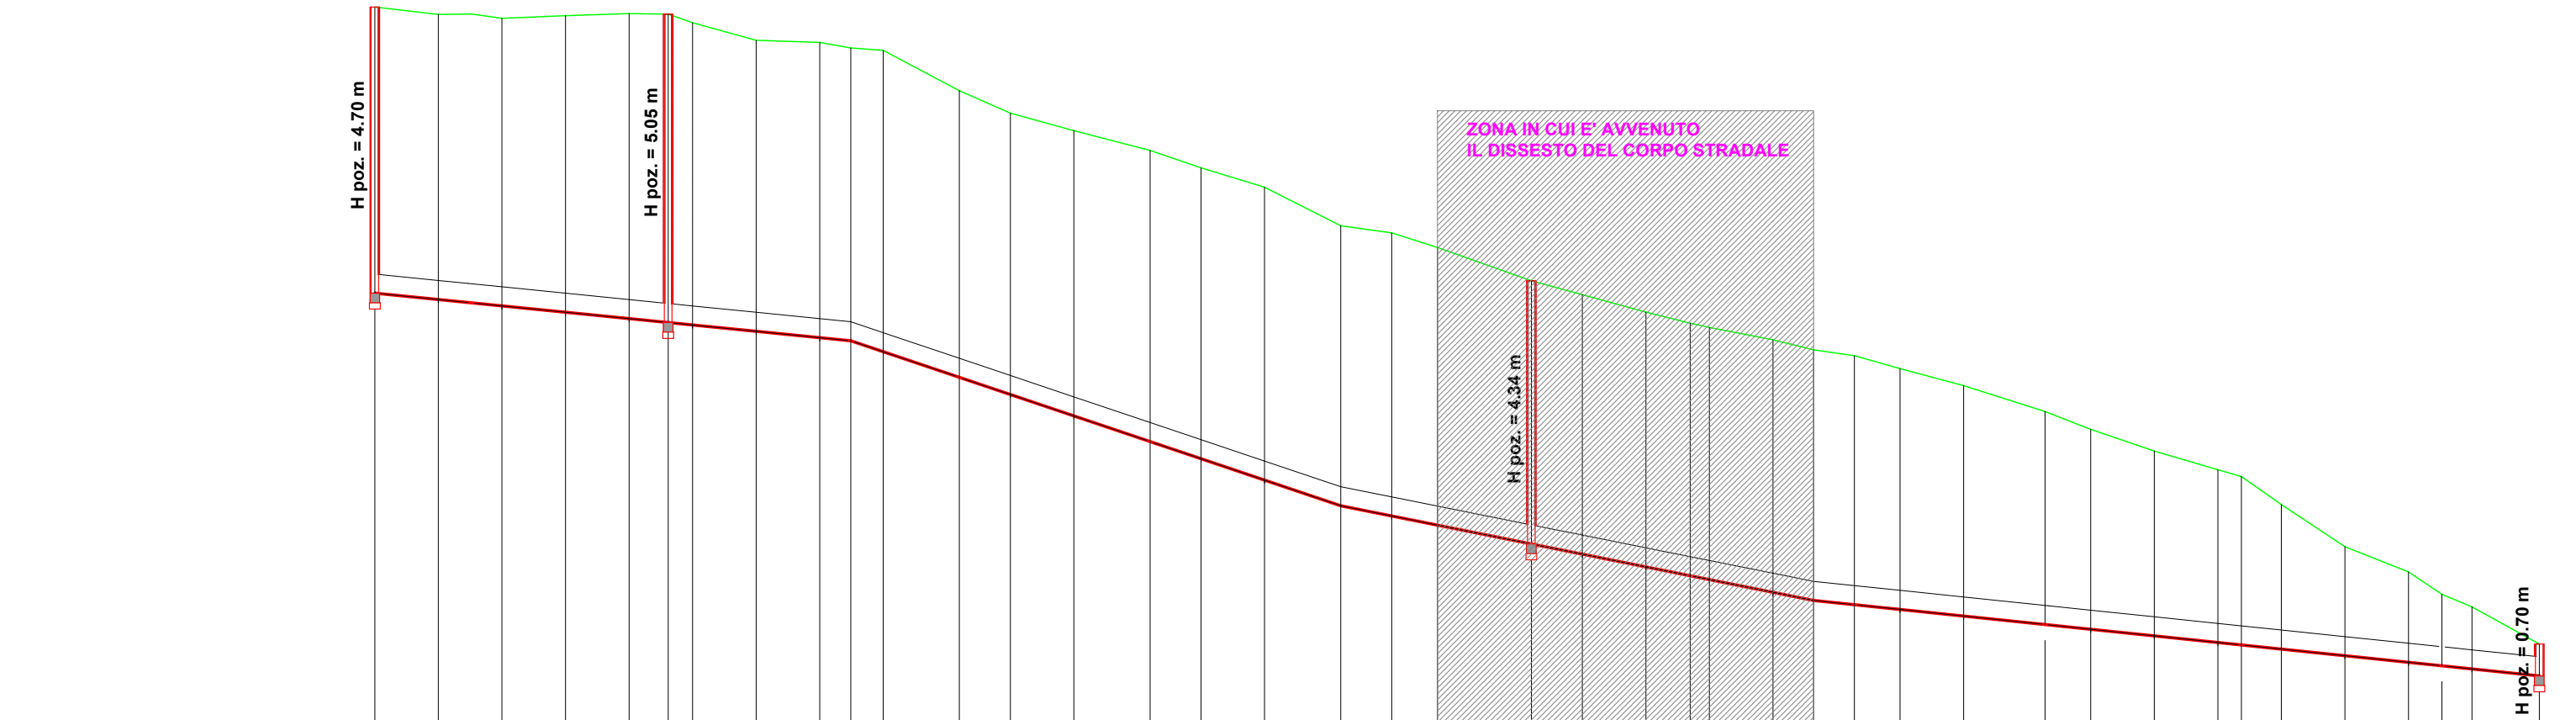

SCALA QUOTE 1:100
SCALA DISTANZE 1:1000

QT.RIF. 120.000	
NUMERO SEZIONI	1	2	3	4	5	6	7	8	9	10	11	12	13	14	15	16	17	18	19	20	F1	22	23	24	2526	27	F2	29	30	31	32	33	34	3536	37	38	39	40	41	42				
DISTANZE PARZIALI		10.00	5.18	8.82	10.00	10.00	6.16	3.84	10.00	10.00	4.90	5.10	11.98	8.02	10.00	11.98	8.02	10.00	11.98	8.02	7.20	14.78	8.02	10.00	6.98	3.82	10.00	6.40	6.41	7.19	10.00	12.81	7.19	10.00	10.00	3.76	29.12	10.00	10.00	5.27	74.73	10.58		
DISTANZE PROGRESSIVE	
QUOTE PROGETTO	
ETTOMETRICHE	
DIAMETRO COLLETTORE	0.250	0.250	0.250	0.250	0.250	0.250	0.250	0.250	0.250	0.250	0.250	0.250	0.250	0.250	0.250	0.250	0.250	0.250	0.250	0.250	0.250	0.250	0.250	0.250	0.250	0.250	0.250	0.250	0.250	0.250	0.250	0.250	0.250	0.250	0.250	0.250	0.250	0.250	0.250	0.250	0.250	0.250	0.250	

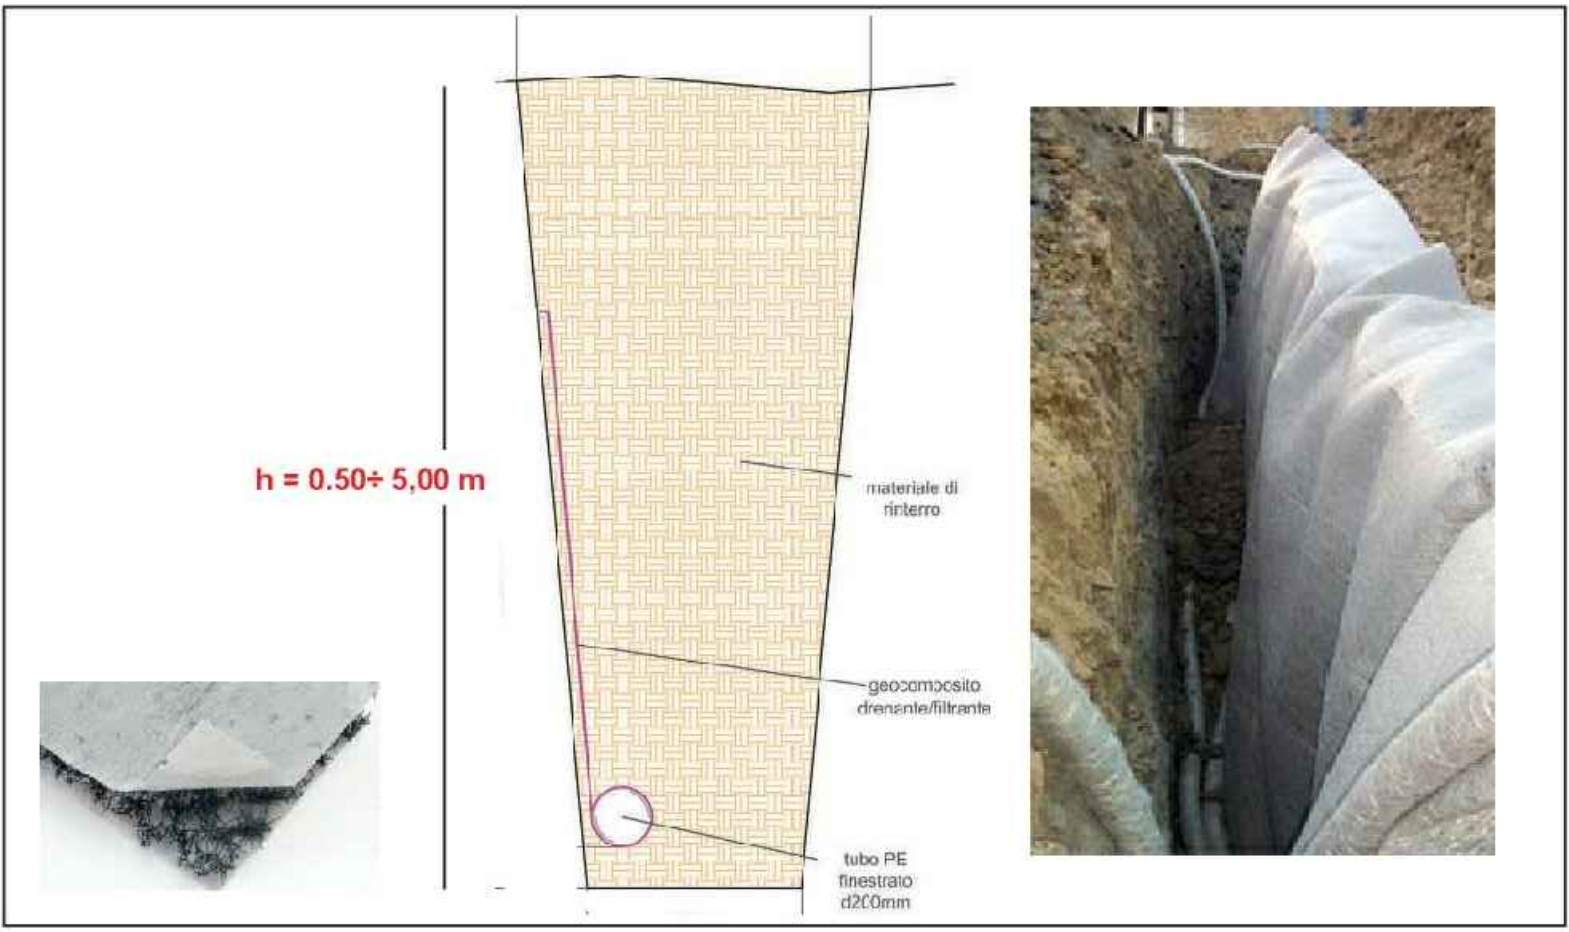

SEZIONE TIPOLOGICA DELLA TRINCEA DRENANTE E IMMAGINI DI ALTRE APPLICAZIONI